

Legend

■

Substation

✕

Existing Structure

Existing Transmission Lines

by Voltage

—

220 kV

—

Final alignment

—

Bypass line

—


East-West Connection alignment

—

Railway

□

Parcel Boundary

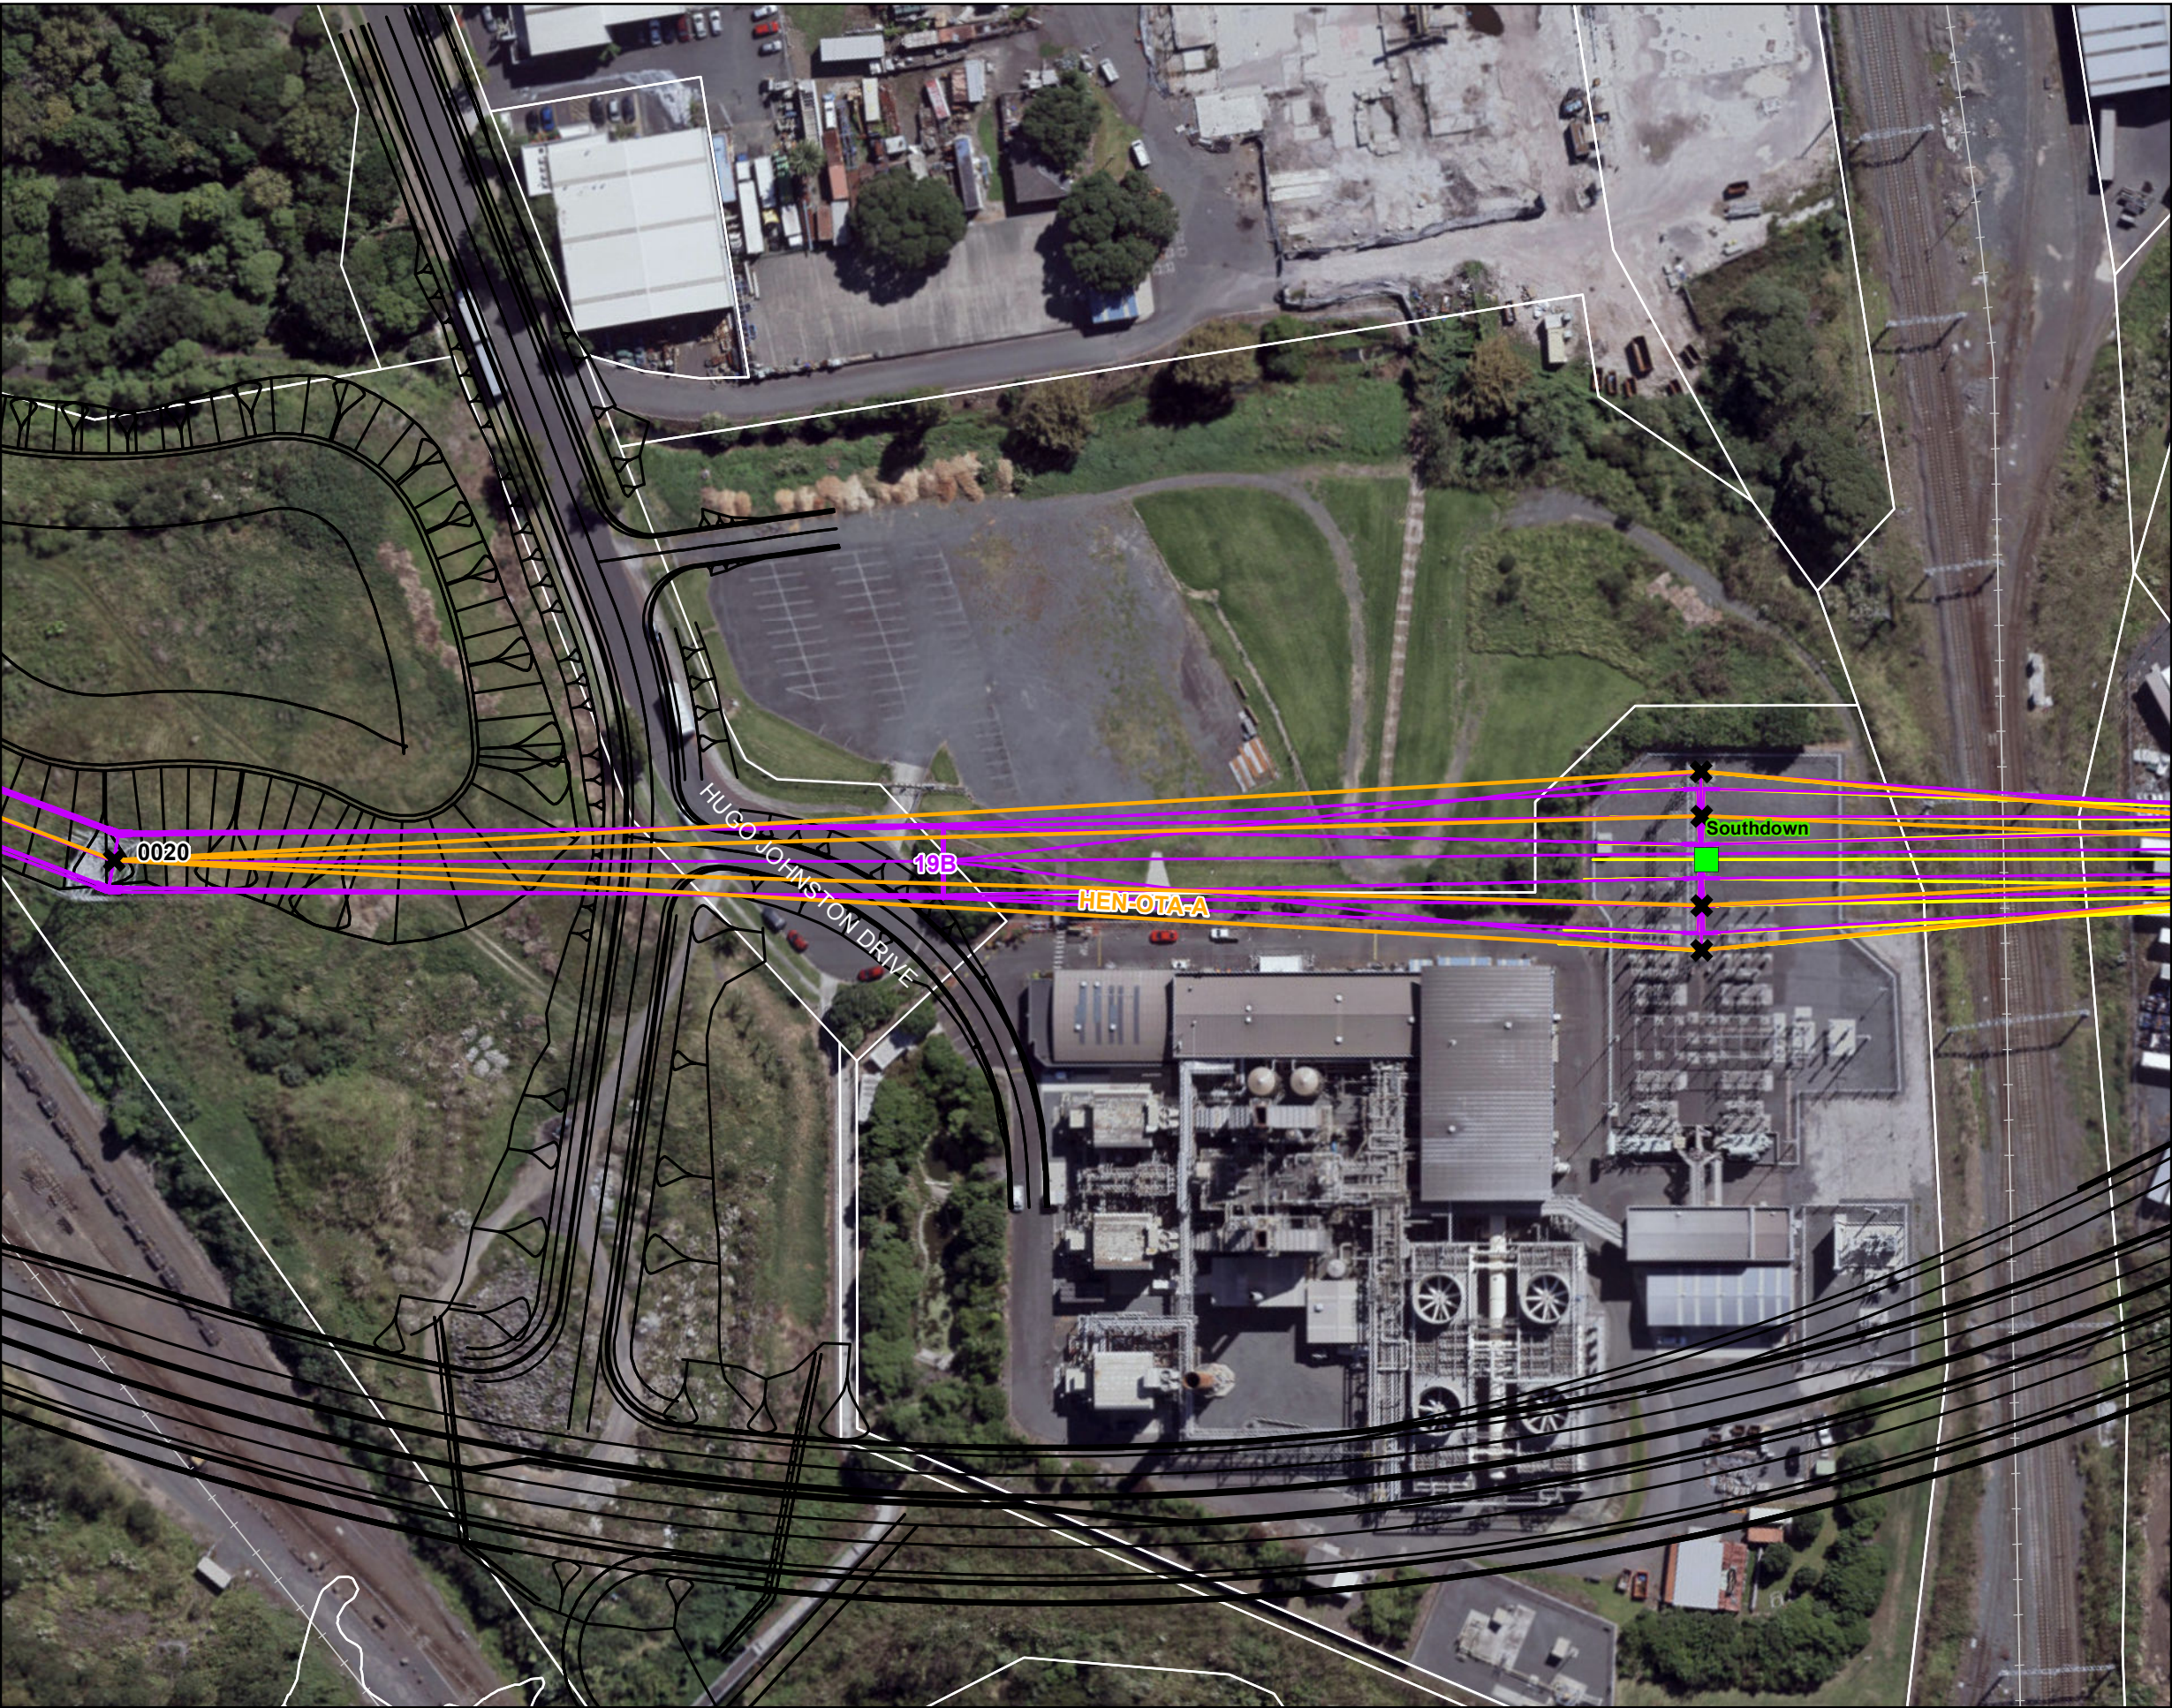

Sheet 1 of 11

External Disclaimer

This document is produced for external release. Its conclusions are based on the information currently available to Transpower and may change as further information becomes available either internally or externally.

East-West Connection Alignment as per NZTA (des\_all\_final.dwg)

Final alignment and Bypass lines as per Aecom.

Imagery sourced from the LINZ Data Service and licensed for re-use under the Creative Commons Attribution 3.0 New Zealand licence.

Cadastral Data as per CoreLogic.



Legend

✕ Existing Structure

Existing Transmission Lines by Voltage

220 kV

Final alignment

Bypass line

East-West Connection alignment

Railway

Parcel Boundary

Sheet 2 of 11

**External Disclaimer**  
This document is produced for external release. Its conclusions are based on the information currently available to Transpower and may change as further information becomes available either internally or externally.  
East-West Connection Alignment as per NZTA (des\_all\_final.dwg)  
Final alignment and Bypass lines as per Aecom.  
Imagery sourced from the LINZ Data Service and licensed for re-use under the Creative Commons Attribution 3.0 New Zealand licence.  
Cadastral Data as per CoreLogic.

TRANSPOWER

Prepared by: Geospatial & Drawings

Transpower New Zealand - East-West Connection

Henderson - Otahuhu - A Transmission Line

Projection: NZTM 2000   Scale: 1:1,200   Plan Size: A3L

0 50 100 Meters

COPYRIGHT © 2017 TRANSPOWER NEW ZEALAND LIMITED. ALL RIGHTS RESERVED

This document is protected by copyright vested in Transpower New Zealand Limited ("Transpower"). No part of the document may be reproduced or transmitted in any form by any means including, without limitation, electronic, photocopying, recording or otherwise, without the prior written permission of Transpower. No information embodied in the documents which is not already in the public domain shall be communicated in any manner whatsoever to any third party without the prior written consent of Transpower. Any breach of the above obligations may be restrained by legal proceedings seeking remedies including injunctions, damages and costs.

Date: 10/05/2017   Drawn by: aldrichh



Legend

✕ Existing Structure

Existing Transmission Lines by Voltage

220 kV

Final alignment

Bypass line

East-West Connection alignment

Railway

Parcel Boundary

Sheet 3 of 11

External Disclaimer

This document is produced for external release. Its conclusions are based on the information currently available to Transpower and may change as further information becomes available either internally or externally.

East-West Connection Alignment as per NZTA (des\_all\_final.dwg)

Final alignment and Bypass lines as per Aecom.

Imagery sourced from the LINZ Data Service and licensed for re-use under the Creative Commons Attribution 3.0 New Zealand licence.

Cadastral Data as per CoreLogic.

TRANSPOWER

Prepared by: Geospatial & Drawings

Projection: NZTM 2000   Scale: 1:1,200   Plan Size: A3L

Transpower New Zealand - East-West Connection

Henderson - Otahuhu - A Transmission Line

COPYRIGHT © 2017 TRANSPOWER NEW ZEALAND LIMITED. ALL RIGHTS RESERVED

This document is protected by copyright vested in Transpower New Zealand Limited ("Transpower"). No part of the document may be reproduced or transmitted in any form by any means including, without limitation, electronic, photocopying, recording or otherwise, without the prior written permission of Transpower. No information embodied in the documents which is not already in the public domain shall be communicated in any manner whatsoever to any third party without the prior written consent of Transpower. Any breach of the above obligations may be restrained by legal proceedings seeking remedies including injunctions, damages and costs.

Date: 10/05/2017   Drawn by: aldrichh



Legend

✕ Existing Structure

Existing Transmission Lines

by Voltage

220 kV

Final alignment

Bypass line

East-West Connection alignment

Railway

Parcel Boundary

Sheet 4 of 11

**External Disclaimer**  
This document is produced for external release. Its conclusions are based on the information currently available to Transpower and may change as further information becomes available either internally or externally.  
East-West Connection Alignment as per NZTA (des\_all\_final.dwg)  
Final alignment and Bypass lines as per Aecom.  
Imagery sourced from the LINZ Data Service and licensed for re-use under the Creative Commons Attribution 3.0 New Zealand licence.  
Cadastral Data as per CoreLogic.

TRANSPOWER

Prepared by: Geospatial & Drawings

Projection: NZTM 2000 Scale: 1:1,200 Plan Size: A3L

Transpower New Zealand - East-West Connection  
Henderson - Otahuhu - A Transmission Line

0 50 100 Meters

COPYRIGHT © 2017 TRANSPOWER NEW ZEALAND LIMITED. ALL RIGHTS RESERVED  
This document is protected by copyright vested in Transpower New Zealand Limited ("Transpower"). No part of the document may be reproduced or transmitted in any form by any means including, without limitation, electronic, photocopying, recording or otherwise, without the prior written permission of Transpower. No information embodied in the documents which is not already in the public domain shall be communicated in any manner whatsoever to any third party without the prior written consent of Transpower. Any breach of the above obligations may be restrained by legal proceedings seeking remedies including injunctions, damages and costs.  
Date: 10/05/2017 Drawn by: aldrichh



Legend

✕ Existing Structure

Existing Transmission Lines by Voltage

220 kV

Final alignment

Bypass line

East-West Connection alignment

Railway

Parcel Boundary

Sheet 5 of 11

**External Disclaimer**  
This document is produced for external release. Its conclusions are based on the information currently available to Transpower and may change as further information becomes available either internally or externally.  
East-West Connection Alignment as per NZTA (des\_all\_final.dwg)  
Final alignment and Bypass lines as per Aecom.  
Imagery sourced from the LINZ Data Service and licensed for re-use under the Creative Commons Attribution 3.0 New Zealand licence.  
Cadastral Data as per CoreLogic.

TRANSPOWER

Prepared by: Geospatial & Drawings

Transpower New Zealand - East-West Connection  
Henderson - Otahuhu - A Transmission Line

Projection: NZTM 2000 Scale: 1:1,200 Plan Size: A3L

COPYRIGHT © 2017 TRANSPOWER NEW ZEALAND LIMITED. ALL RIGHTS RESERVED  
This document is protected by copyright vested in Transpower New Zealand Limited ("Transpower"). No part of the document may be reproduced or transmitted in any form by any means including, without limitation, electronic, photocopying, recording or otherwise, without the prior written permission of Transpower. No information embodied in the documents which is not already in the public domain shall be communicated in any manner whatsoever to any third party without the prior written consent of Transpower. Any breach of the above obligations may be restrained by legal proceedings seeking remedies including injunctions, damages and costs.  
Date: 10/05/2017 Drawn by: aldrichh



Legend

✕ Existing Structure

Existing Transmission Lines by Voltage

220 kV

Final alignment

Bypass line


East-West Connection alignment

Railway

Parcel Boundary

Sheet 6 of 11

**External Disclaimer**  
This document is produced for external release. Its conclusions are based on the information currently available to Transpower and may change as further information becomes available either internally or externally.  
East-West Connection Alignment as per NZTA (des\_all\_final.dwg)  
Final alignment and Bypass lines as per Aecom.  
Imagery sourced from the LINZ Data Service and licensed for re-use under the Creative Commons Attribution 3.0 New Zealand licence.  
Cadastral Data as per CoreLogic.



TRANSPOWER

Prepared by: Geospatial & Drawings

Projection: NZTM 2000   Scale: 1:1,200   Plan Size: A3L

# Transpower New Zealand - East-West Connection Henderson - Otahuhu - A Transmission Line

COPYRIGHT © 2017 TRANSPOWER NEW ZEALAND LIMITED. ALL RIGHTS RESERVED

This document is protected by copyright vested in Transpower New Zealand Limited ("Transpower"). No part of the document may be reproduced or transmitted in any form by any means including, without limitation, electronic, photocopying, recording or otherwise, without the prior written permission of Transpower. No information embodied in the documents which is not already in the public domain shall be communicated in any manner whatsoever to any third party without the prior written consent of Transpower. Any breach of the above obligations may be restrained by legal proceedings seeking remedies including injunctions, damages and costs.

Date: 10/05/2017

Drawn by: aldrichh



Legend

✕ Existing Structure

Existing Transmission Lines by Voltage

220 kV

Final alignment


Bypass line

East-West Connection alignment

Parcel Boundary

Sheet 7 of 11

**External Disclaimer**  
This document is produced for external release. Its conclusions are based on the information currently available to Transpower and may change as further information becomes available either internally or externally.  
East-West Connection Alignment as per NZTA (des\_all\_final.dwg)  
Final alignment and Bypass lines as per Aecom.  
Imagery sourced from the LINZ Data Service and licensed for re-use under the Creative Commons Attribution 3.0 New Zealand licence.  
Cadastral Data as per CoreLogic.



TRANSPOWER

Prepared by: Geospatial & Drawings

Projection: NZTM 2000   Scale: 1:1,200   Plan Size: A3L

# Transpower New Zealand - East-West Connection Henderson - Otahuhu - A Transmission Line

COPYRIGHT © 2017 TRANSPOWER NEW ZEALAND LIMITED. ALL RIGHTS RESERVED  
This document is protected by copyright vested in Transpower New Zealand Limited ("Transpower"). No part of the document may be reproduced or transmitted in any form by any means including, without limitation, electronic, photocopying, recording or otherwise, without the prior written permission of Transpower. No information embodied in the documents which is not already in the public domain shall be communicated in any manner whatsoever to any third party without the prior written consent of Transpower. Any breach of the above obligations may be restrained by legal proceedings seeking remedies including injunctions, damages and costs.

Date: 10/05/2017   Drawn by: aldrichh



Legend

✕ Existing Structure

Existing Transmission Lines by Voltage

220 kV

Final alignment

Bypass line

East-West Connection alignment

Parcel Boundary

Sheet 8 of 11

**External Disclaimer**  
This document is produced for external release. Its conclusions are based on the information currently available to Transpower and may change as further information becomes available either internally or externally.  
East-West Connection Alignment as per NZTA (des\_all\_final.dwg)  
Final alignment and Bypass lines as per Aecom.  
Imagery sourced from the LINZ Data Service and licensed for re-use under the Creative Commons Attribution 3.0 New Zealand licence.  
Cadastral Data as per CoreLogic.

TRANSPOWER

Prepared by: Geospatial & Drawings

Projection: NZTM 2000   Scale: 1:1,200   Plan Size: A3L

Transpower New Zealand - East-West Connection  
Henderson - Otahuhu - A Transmission Line

COPYRIGHT © 2017 TRANSPOWER NEW ZEALAND LIMITED. ALL RIGHTS RESERVED  
This document is protected by copyright vested in Transpower New Zealand Limited ("Transpower"). No part of the document may be reproduced or transmitted in any form by any means including, without limitation, electronic, photocopying, recording or otherwise, without the prior written permission of Transpower. No information embodied in the documents which is not already in the public domain shall be communicated in any manner whatsoever to any third party without the prior written consent of Transpower. Any breach of the above obligations may be restrained by legal proceedings seeking remedies including injunctions, damages and costs.  
Date: 10/05/2017   Drawn by: aldrichh



Legend

✕ Existing Structure

Existing Transmission Lines by Voltage

220 kV

Final alignment


Bypass line

East-West Connection alignment

Parcel Boundary

Sheet 9 of 11

**External Disclaimer**  
This document is produced for external release. Its conclusions are based on the information currently available to Transpower and may change as further information becomes available either internally or externally.  
East-West Connection Alignment as per NZTA (des\_all\_final.dwg)  
Final alignment and Bypass lines as per Aecom.  
Imagery sourced from the LINZ Data Service and licensed for re-use under the Creative Commons Attribution 3.0 New Zealand licence.  
Cadastral Data as per CoreLogic.



TRANSPOWER

Prepared by: Geospatial & Drawings

Transpower New Zealand - East-West Connection  
Henderson - Otahuhu - A Transmission Line

Projection: NZTM 2000 Scale: 1:1,200 Plan Size: A3L

0 50 100 Meters

COPYRIGHT © 2017 TRANSPOWER NEW ZEALAND LIMITED. ALL RIGHTS RESERVED  
This document is protected by copyright vested in Transpower New Zealand Limited ("Transpower"). No part of the document may be reproduced or transmitted in any form by any means including, without limitation, electronic, photocopying, recording or otherwise, without the prior written permission of Transpower. No information embodied in the documents which is not already in the public domain shall be communicated in any manner whatsoever to any third party without the prior written consent of Transpower. Any breach of the above obligations may be restrained by legal proceedings seeking remedies including injunctions, damages and costs.  
Date: 10/05/2017 Drawn by: aldrichh



Legend

✕ Existing Structure

Existing Transmission Lines by Voltage

220 kV

Final alignment


Bypass line

East-West Connection alignment

Parcel Boundary

Sheet 10 of 11

**External Disclaimer**  
This document is produced for external release. Its conclusions are based on the information currently available to Transpower and may change as further information becomes available either internally or externally.  
East-West Connection Alignment as per NZTA (des\_all\_final.dwg)  
Final alignment and Bypass lines as per Aecom.  
Imagery sourced from the LINZ Data Service and licensed for re-use under the Creative Commons Attribution 3.0 New Zealand licence.  
Cadastral Data as per CoreLogic.



TRANSPOWER

Prepared by: Geospatial & Drawings

Transpower New Zealand - East-West Connection

Henderson - Otahuhu - A Transmission Line

Projection: NZTM 2000   Scale: 1:1,200   Plan Size: A3L

COPYRIGHT © 2017 TRANSPOWER NEW ZEALAND LIMITED. ALL RIGHTS RESERVED

This document is protected by copyright vested in Transpower New Zealand Limited ("Transpower"). No part of the document may be reproduced or transmitted in any form by any means including, without limitation, electronic, photocopying, recording or otherwise, without the prior written permission of Transpower. No information embodied in the documents which is not already in the public domain shall be communicated in any manner whatsoever to any third party without the prior written consent of Transpower. Any breach of the above obligations may be restrained by legal proceedings seeking remedies including injunctions, damages and costs.

Date: 10/05/2017   Drawn by: aldrichh



Legend

✕ Existing Structure

Existing Transmission Lines

by Voltage

220 kV

Final alignment


Bypass line

East-West Connection alignment

Parcel Boundary

Sheet 11 of 11

**External Disclaimer**  
This document is produced for external release. Its conclusions are based on the information currently available to Transpower and may change as further information becomes available either internally or externally.  
East-West Connection Alignment as per NZTA (des\_all\_final.dwg)  
Final alignment and Bypass lines as per Aecom.  
Imagery sourced from the LINZ Data Service and licensed for re-use under the Creative Commons Attribution 3.0 New Zealand licence.  
Cadastral Data as per CoreLogic.



TRANSPOWER

Prepared by: Geospatial & Drawings

Transpower New Zealand - East-West Connection  
Henderson - Otahuhu - A Transmission Line

Projection: NZTM 2000 Scale: 1:1,200 Plan Size: A3L

0 50 100 Meters

COPYRIGHT © 2017 TRANSPOWER NEW ZEALAND LIMITED. ALL RIGHTS RESERVED  
This document is protected by copyright vested in Transpower New Zealand Limited ("Transpower"). No part of the document may be reproduced or transmitted in any form by any means including, without limitation, electronic, photocopying, recording or otherwise, without the prior written permission of Transpower. No information embodied in the documents which is not already in the public domain shall be communicated in any manner whatsoever to any third party without the prior written consent of Transpower. Any breach of the above obligations may be restrained by legal proceedings seeking remedies including injunctions, damages and costs.  
Date: 10/05/2017 Drawn by: aldrichh