


- 1-0150 = 0150-DO-803L4009-AC02-00
- 2-0150 = 0150-DO-803L4010-AC02-00
- 3-0150 = 0150-DO-803L4011-AC02-00
- 4-0150 = 0150-DO-803L4012-AC02-00
- 5-0150 = 0150-DO-803L4013-AC02-00
- 6-0150 = 0150-DO-803L4014-AC02-00
- 7-0150 = 0150-DO-803L4015-AC02-00
- 8-0150 = 0150-DO-803L4016-AC02-00
- 9-0150 = 0150-DO-803L4020-AC02-00
- 10-0150 = 0150-DO-803L4021-AC02-00
- 11-0150 = 0150-DO-803L4022-AC02-00
- 12-0150 = 0150-DO-803L4023-AC02-00
- 13-0150 = 0150-DO-803L4024-AC02-00
- 14-0150 = 0150-DO-803L4025-AC02-00
- 15-0150 = 0150-DO-803L4026-AC02-00
- 16-0150 = 0150-DO-803L4027-AC02-00
- 17-0150 = 0150-DO-803L4028-AC02-00
- 18-0050 = 0050-DO-803L4035-AC02-00
- 19-0050 = 0050-DO-803L4036-AC02-00
- 20-0050 = 0050-DO-803L4037-AC02-00
- 21-0150 = 0150-DO-803L4038-AC02-00
- 22-0050 = 0050-DO-803L4040-AC02-00
- 23-0050 = 0050-DO-803L4041-AC02-00
- 24-0150 = 0150-DO-803L4042-AC02-00
- 25-0150 = 0150-DO-803L4043-AC02-00
- 26-0150 = 0150-DO-803L4044-AC02-00
- 27-0150 = 0150-DO-803L4045-AC02-00
- 28-0150 = 0150-DO-803L4046-AC02-00
- 29-0150 = 0150-DO-803L4047-AC02-00
- 30-0150 = 0150-DO-803L4048-AC02-00
- 31-0100 = 0100-DO-803L4049-AC02-00
- 32-0100 = 0100-DO-803L4050-AC02-00
- 33-0150 = 0150-DO-803L4051-AC02-00
- 34-0150 = 0150-DO-803L4052-AC02-00
- 35-0150 = 0150-DO-803L4053-AC02-00
- 36-0150 = 0150-DO-803L4054-AC02-00

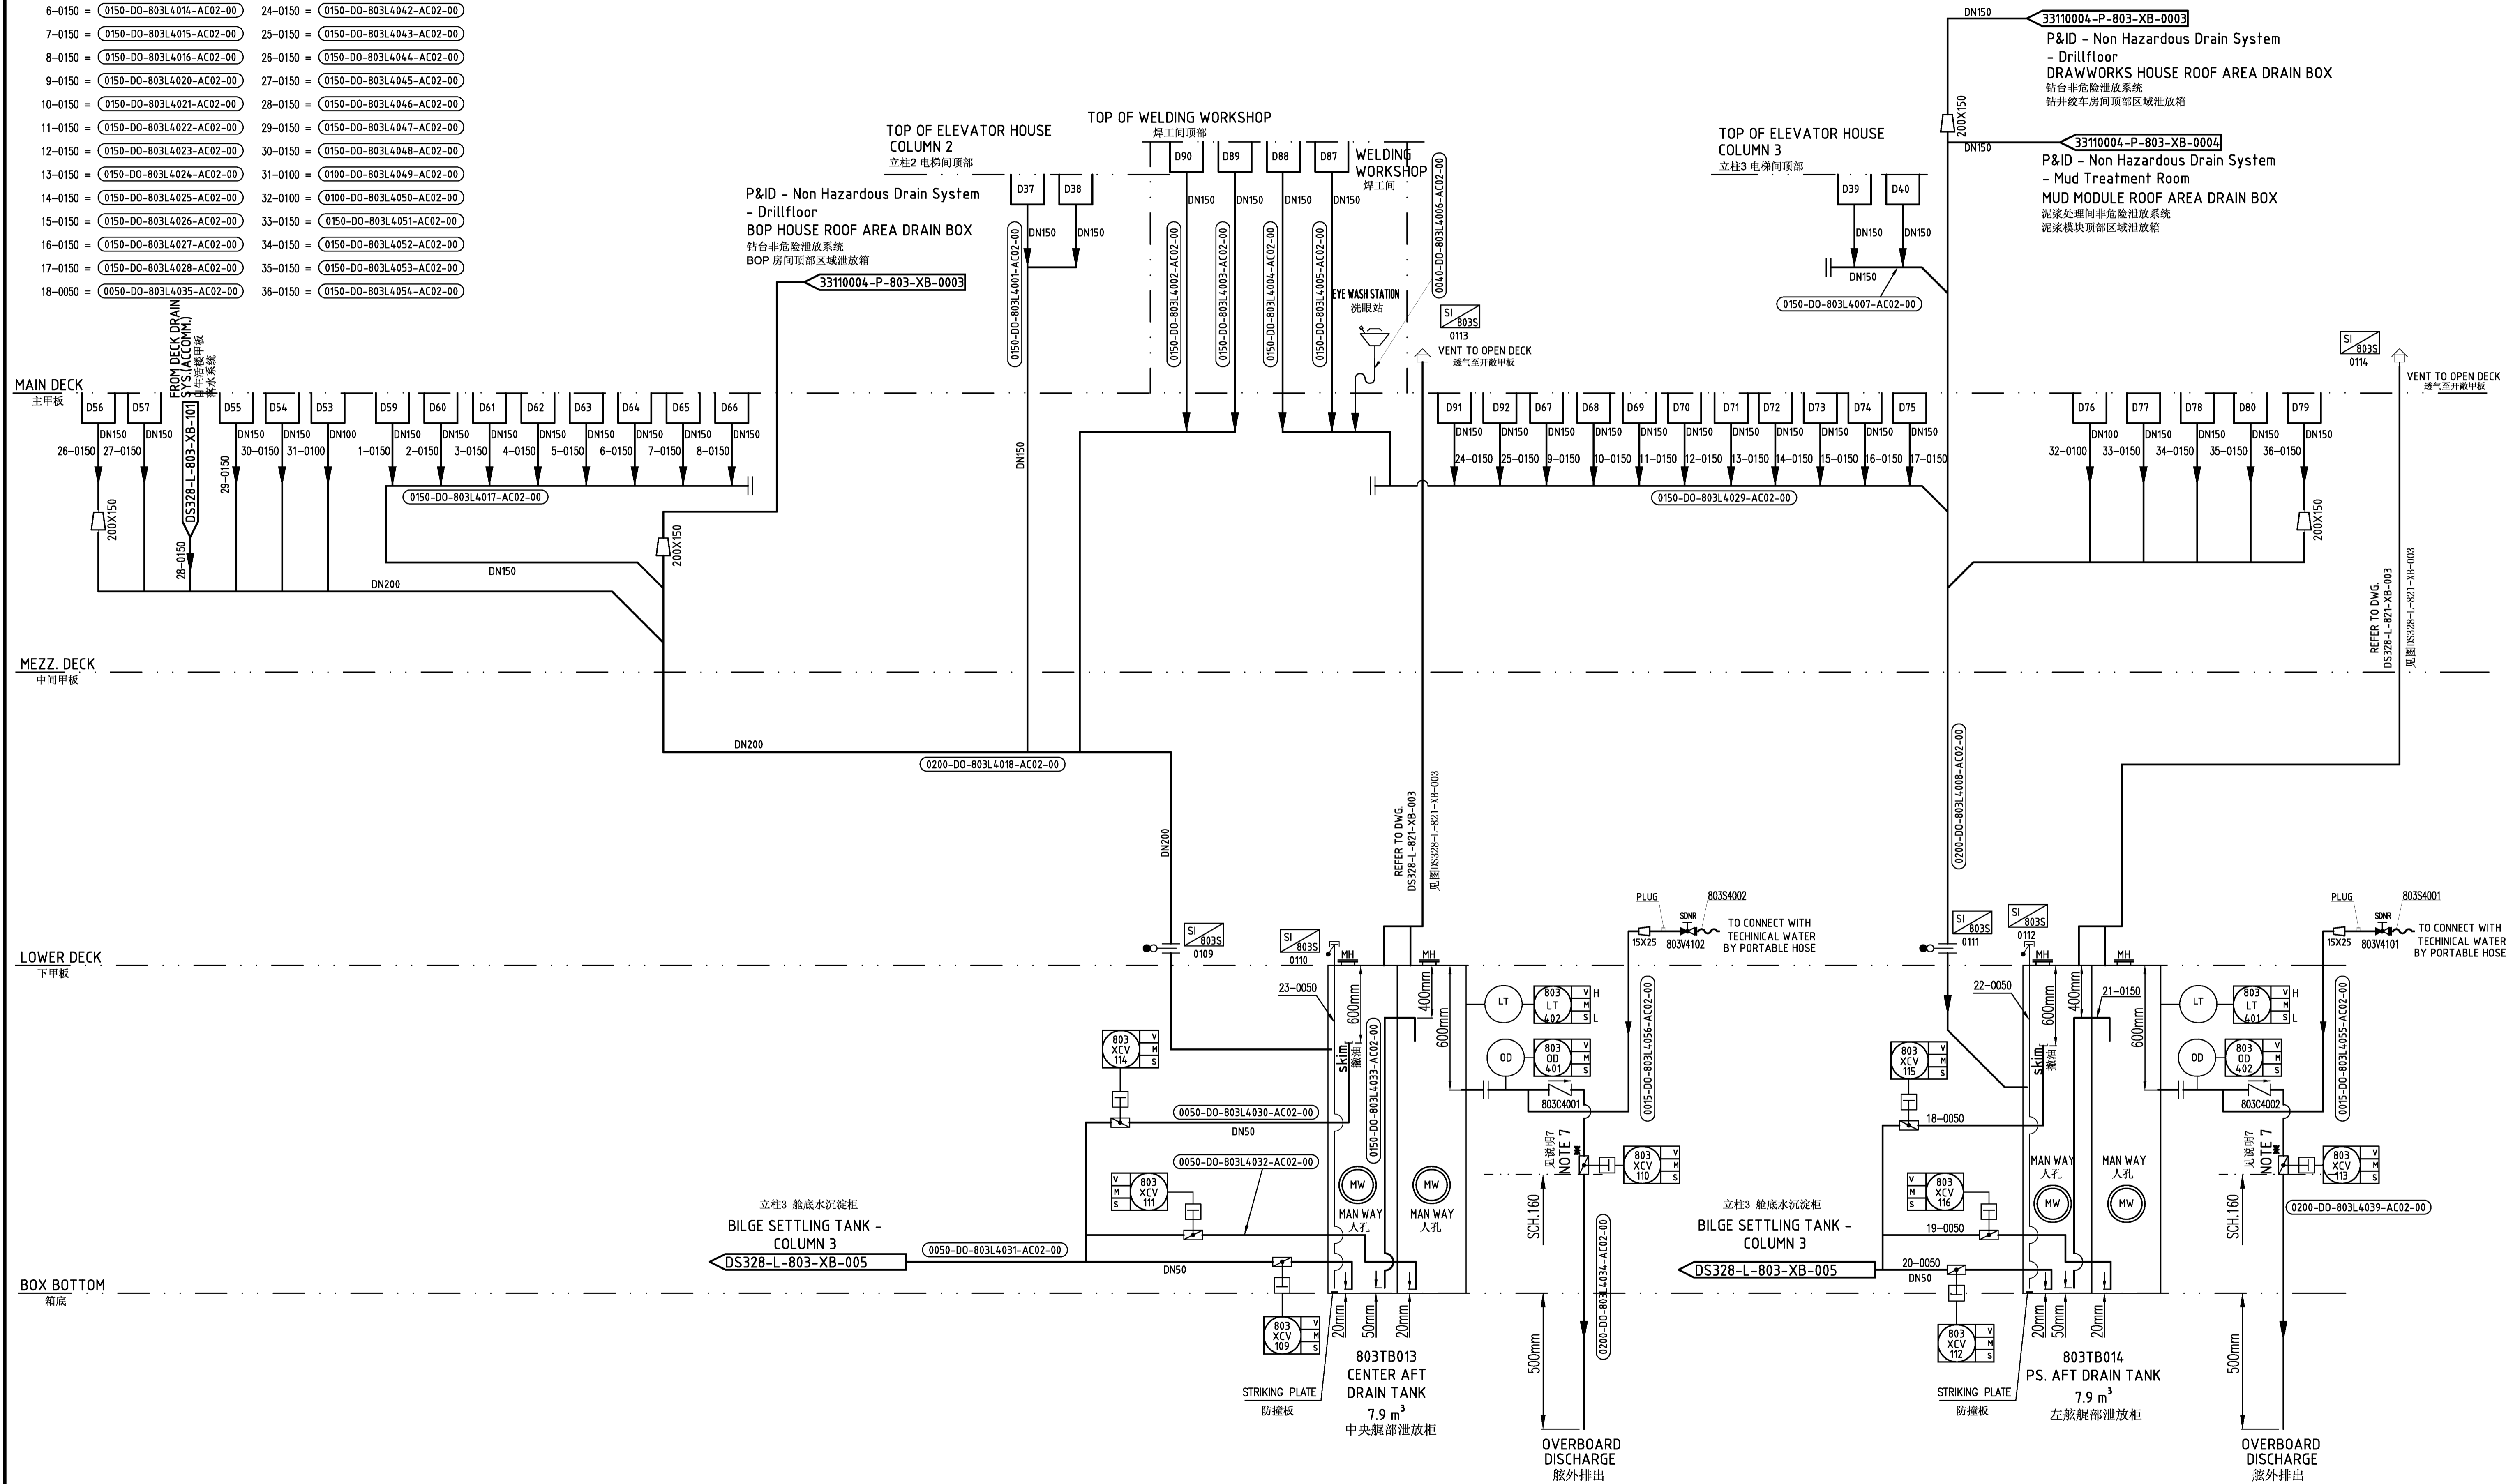

立柱3 舱底水沉淀柜
BILGE SETTLING TANK - COLUMN 3
DS328-L-803-XB-005


立柱3 舱底水沉淀柜
BILGE SETTLING TANK - COLUMN 3
DS328-L-803-XB-005

803TB013
CENTER AFT
DRAIN TANK
7.9 m³
中央舰部排放柜


803TB014
PS. AFT DRAIN TANK
7.9 m³
左舷舰部排放柜

OVERBOARD
DISCHARGE
舷外排出

OVERBOARD
DISCHARGE
舷外排出

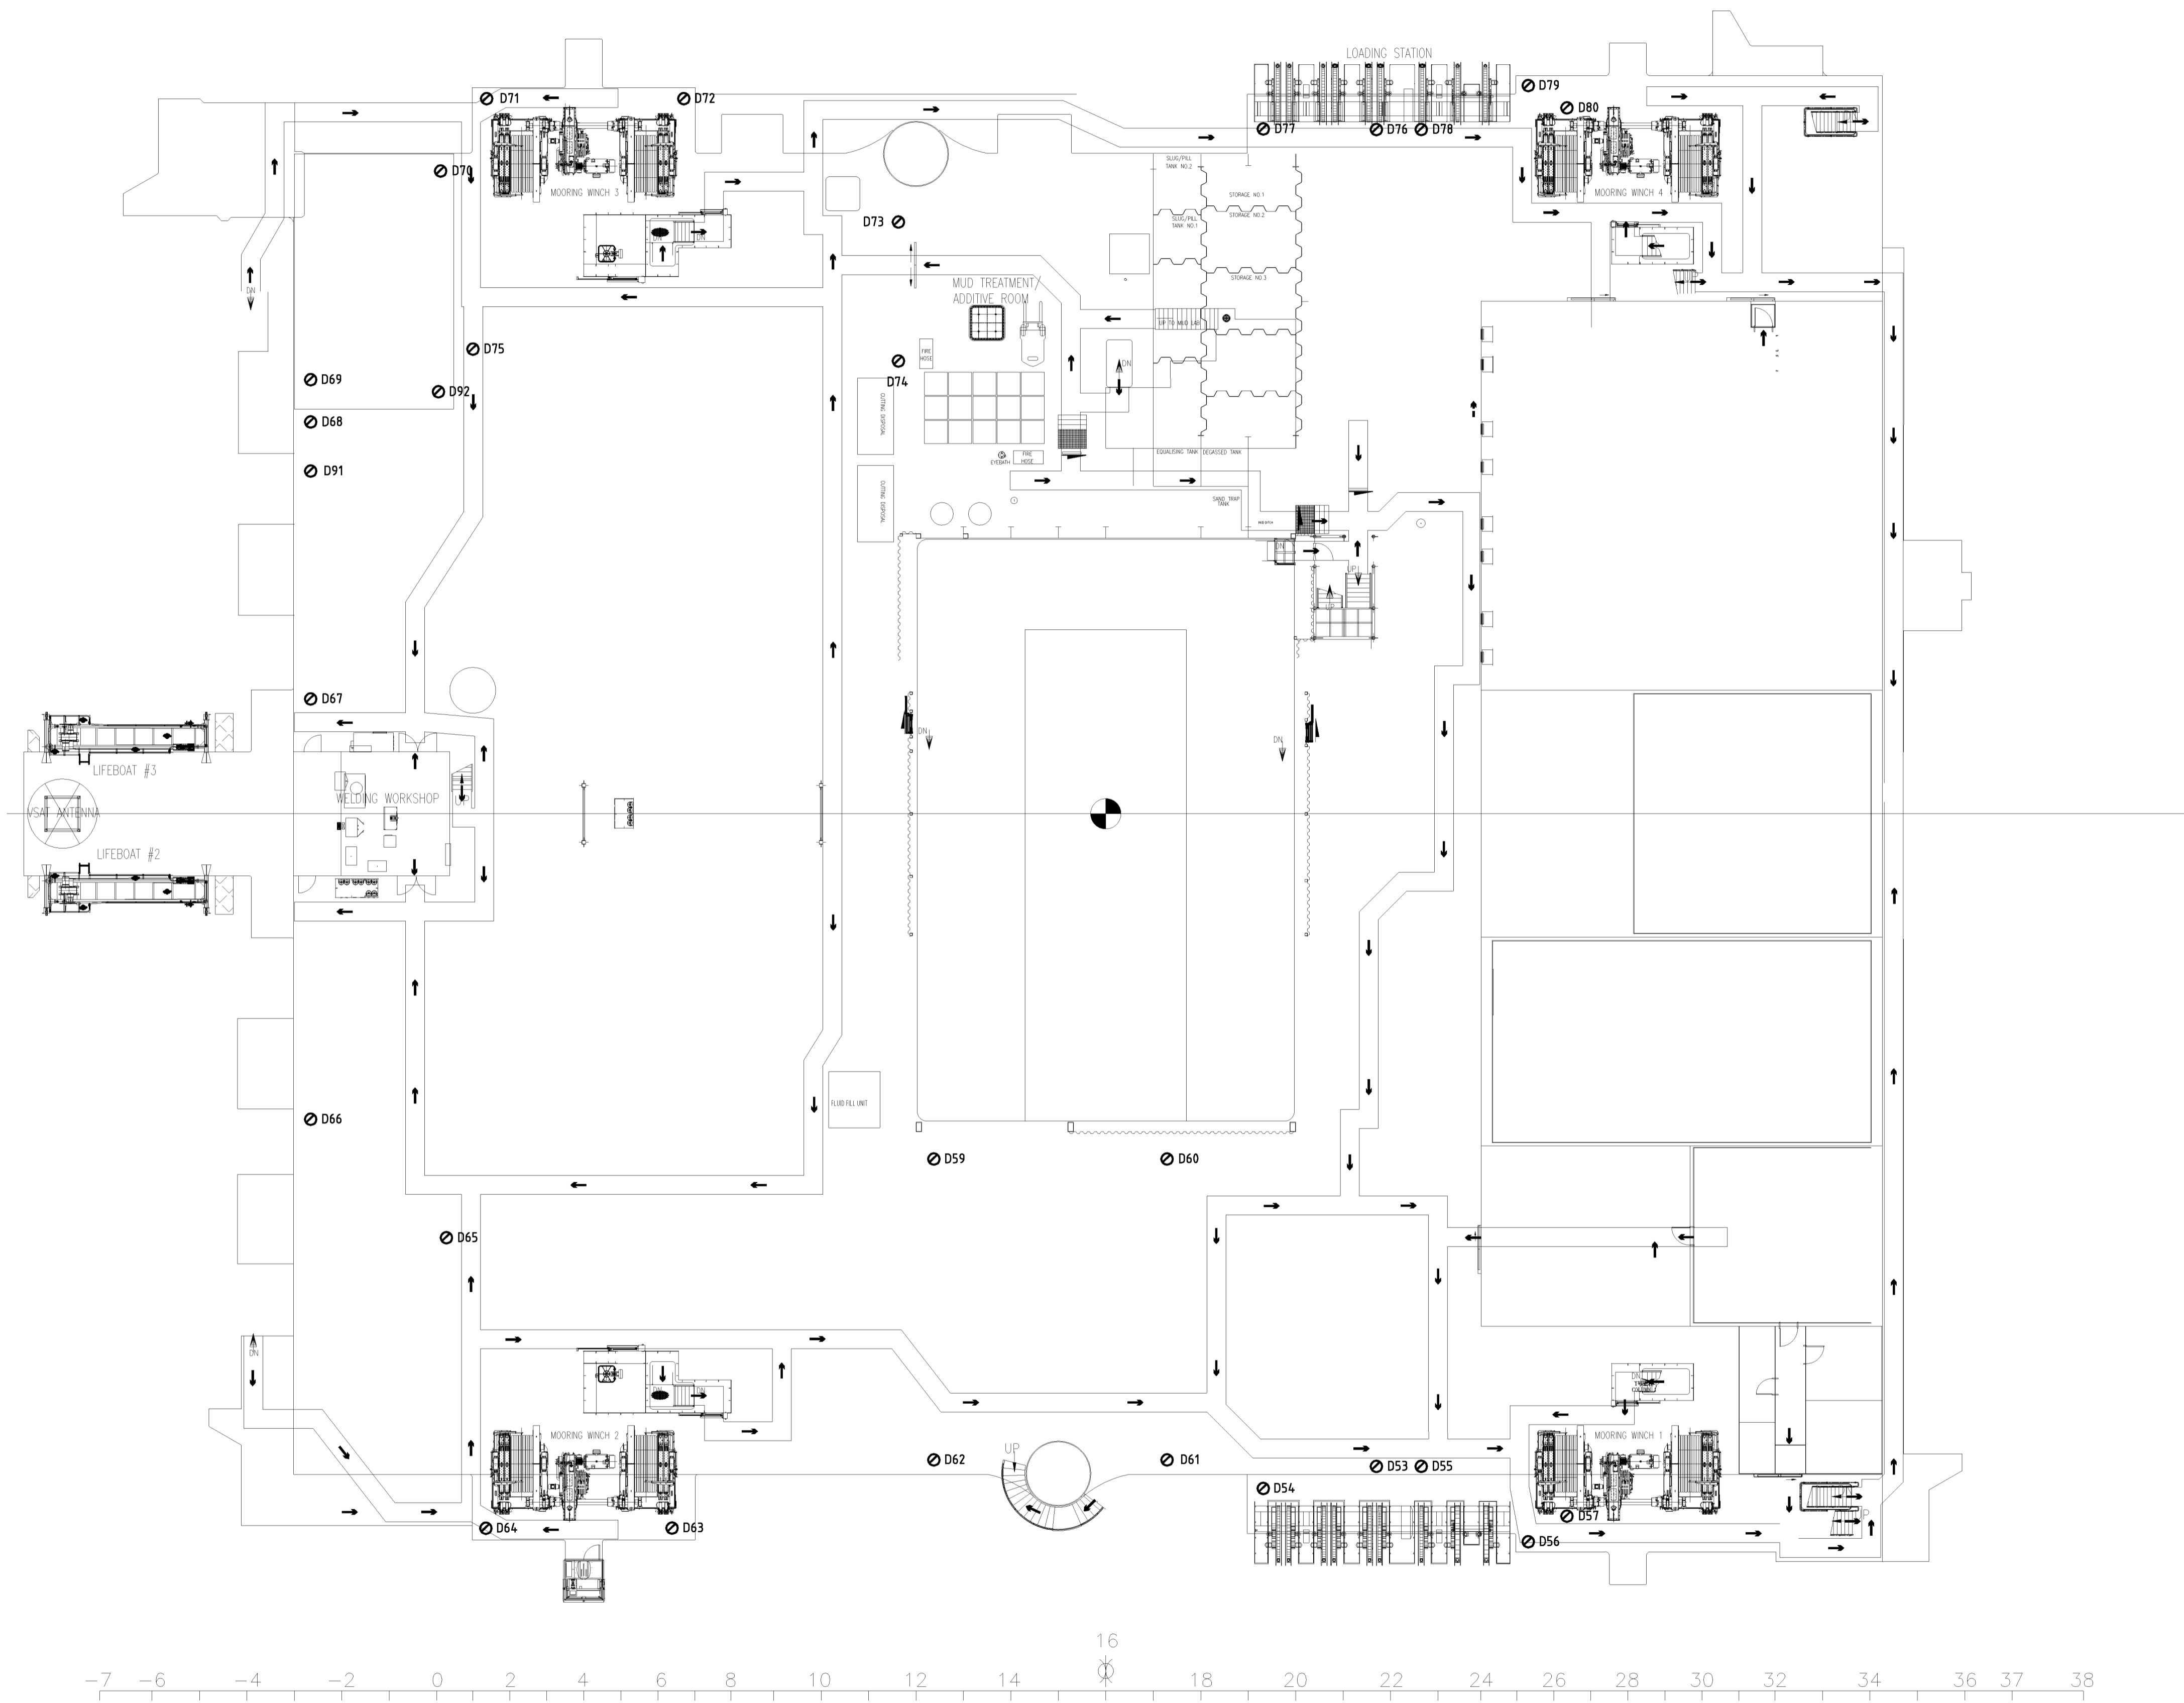

PLAN ON TOP OF MAIN DECK EL. 37 550
主甲板平面图 EL. 37550

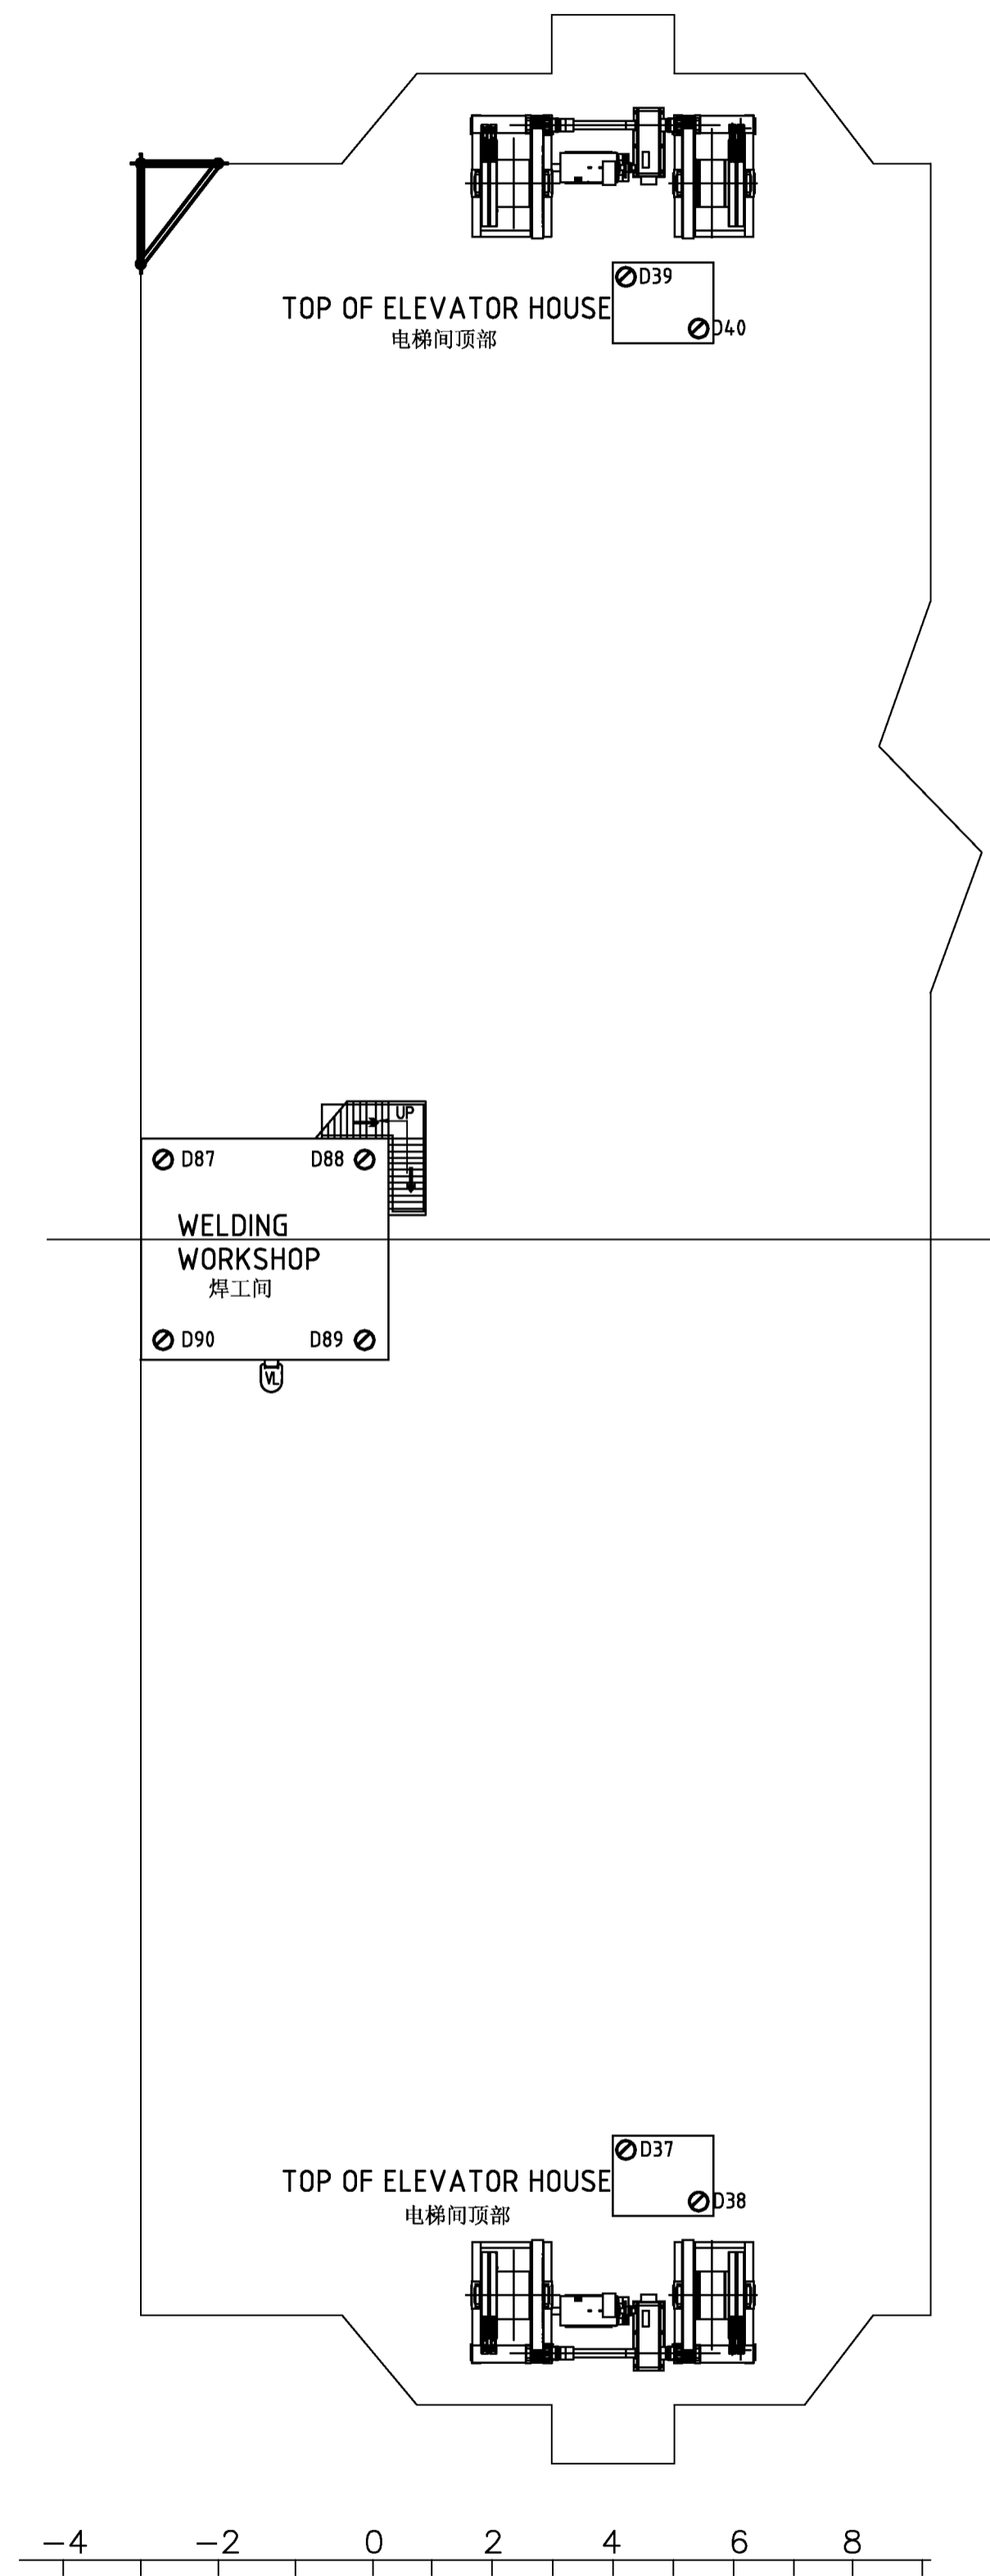

PLAN ON TOP OF A-DECK EL. 40 850
A甲板平面图 EL.40850